

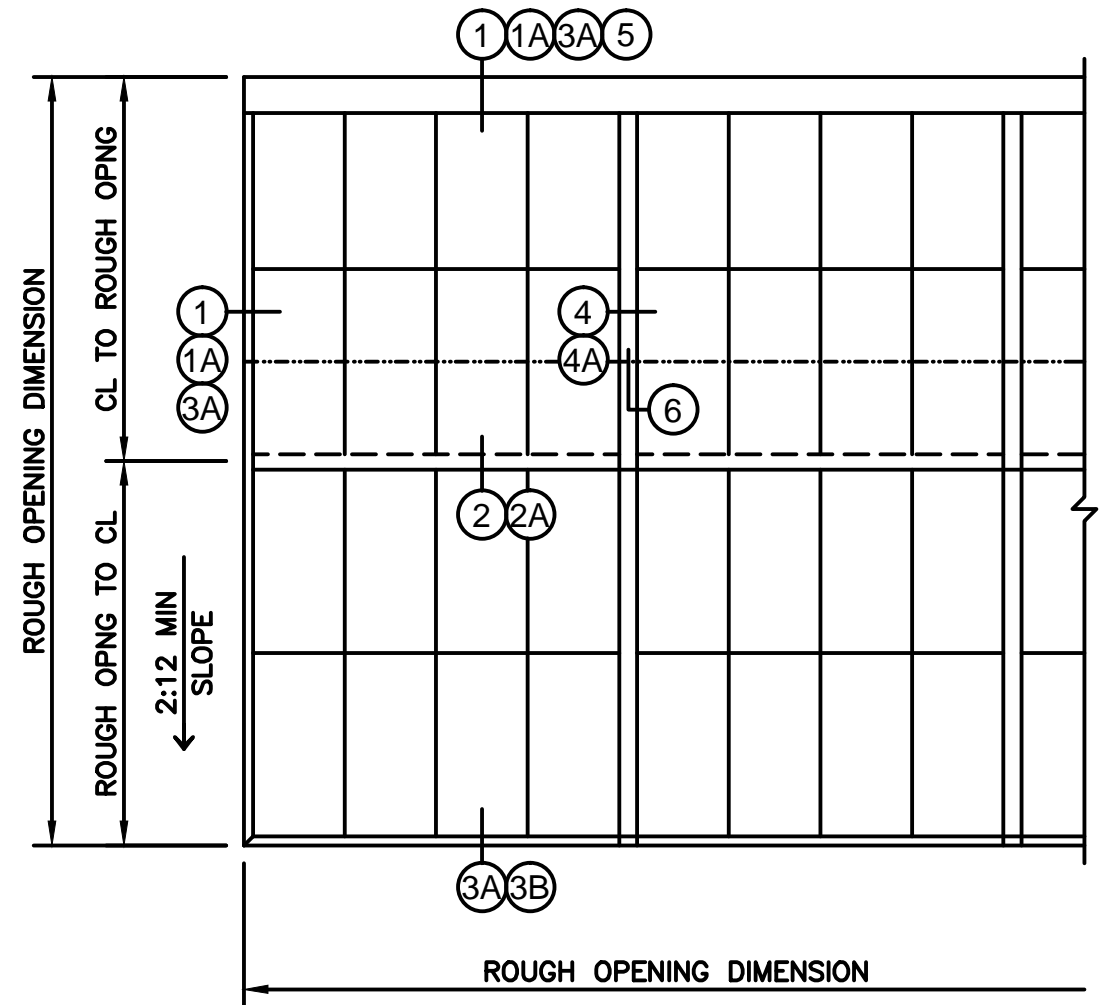
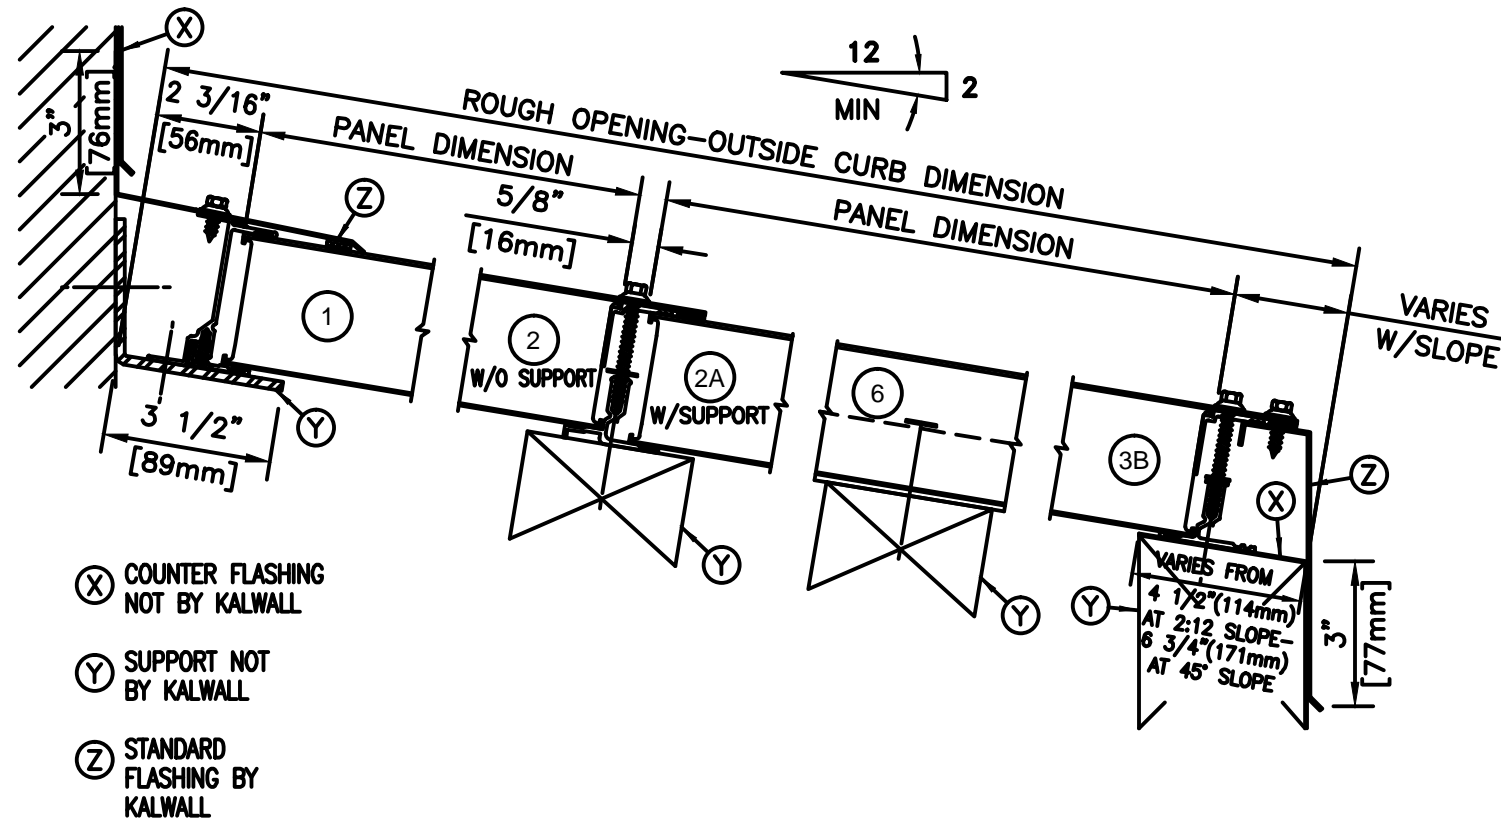
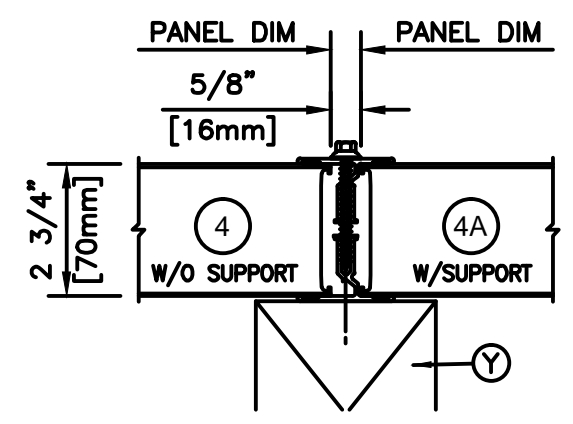


# SUPPORTED ROOFS

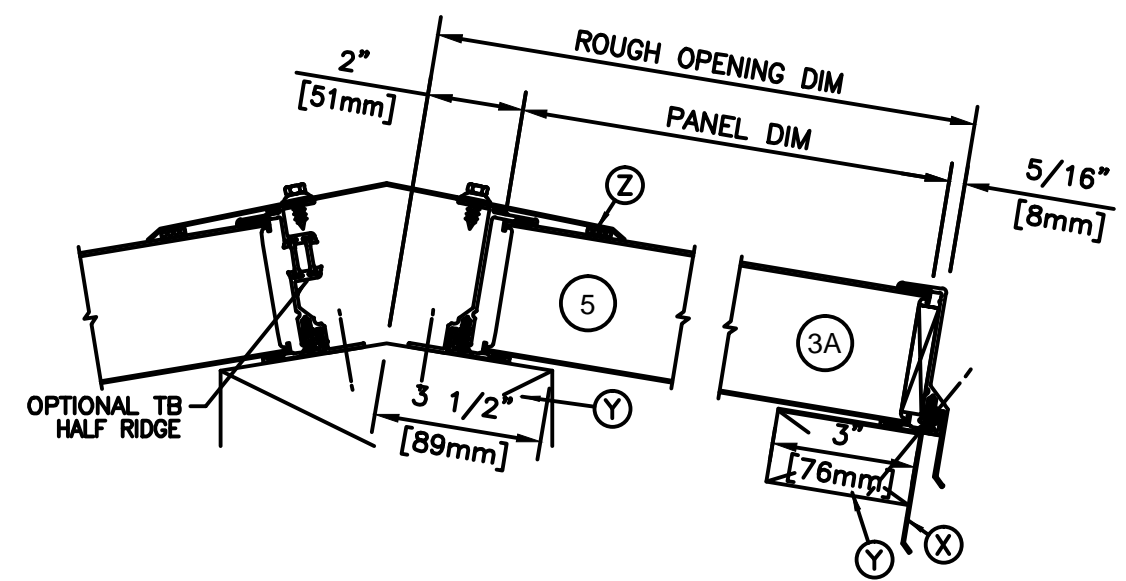

ROOF PLAN

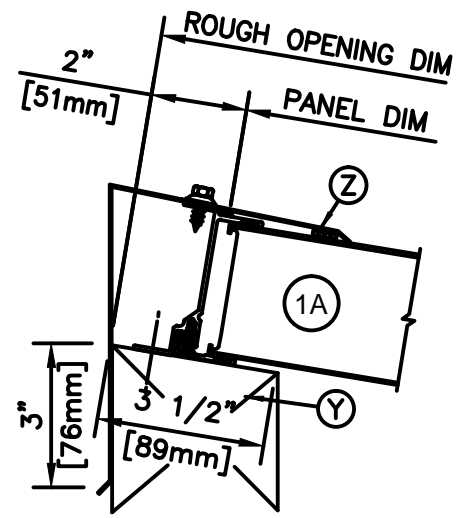

**KALWALL**<sup>®</sup>  
 high performance translucent building systems